



ТИТОВ ВЕЛЕС

M 1:1000

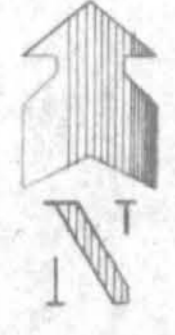

ДЕТАЛЕН УРБАНИСТИЧКИ ПЛАН

МЗ Алексо Демтчиевски

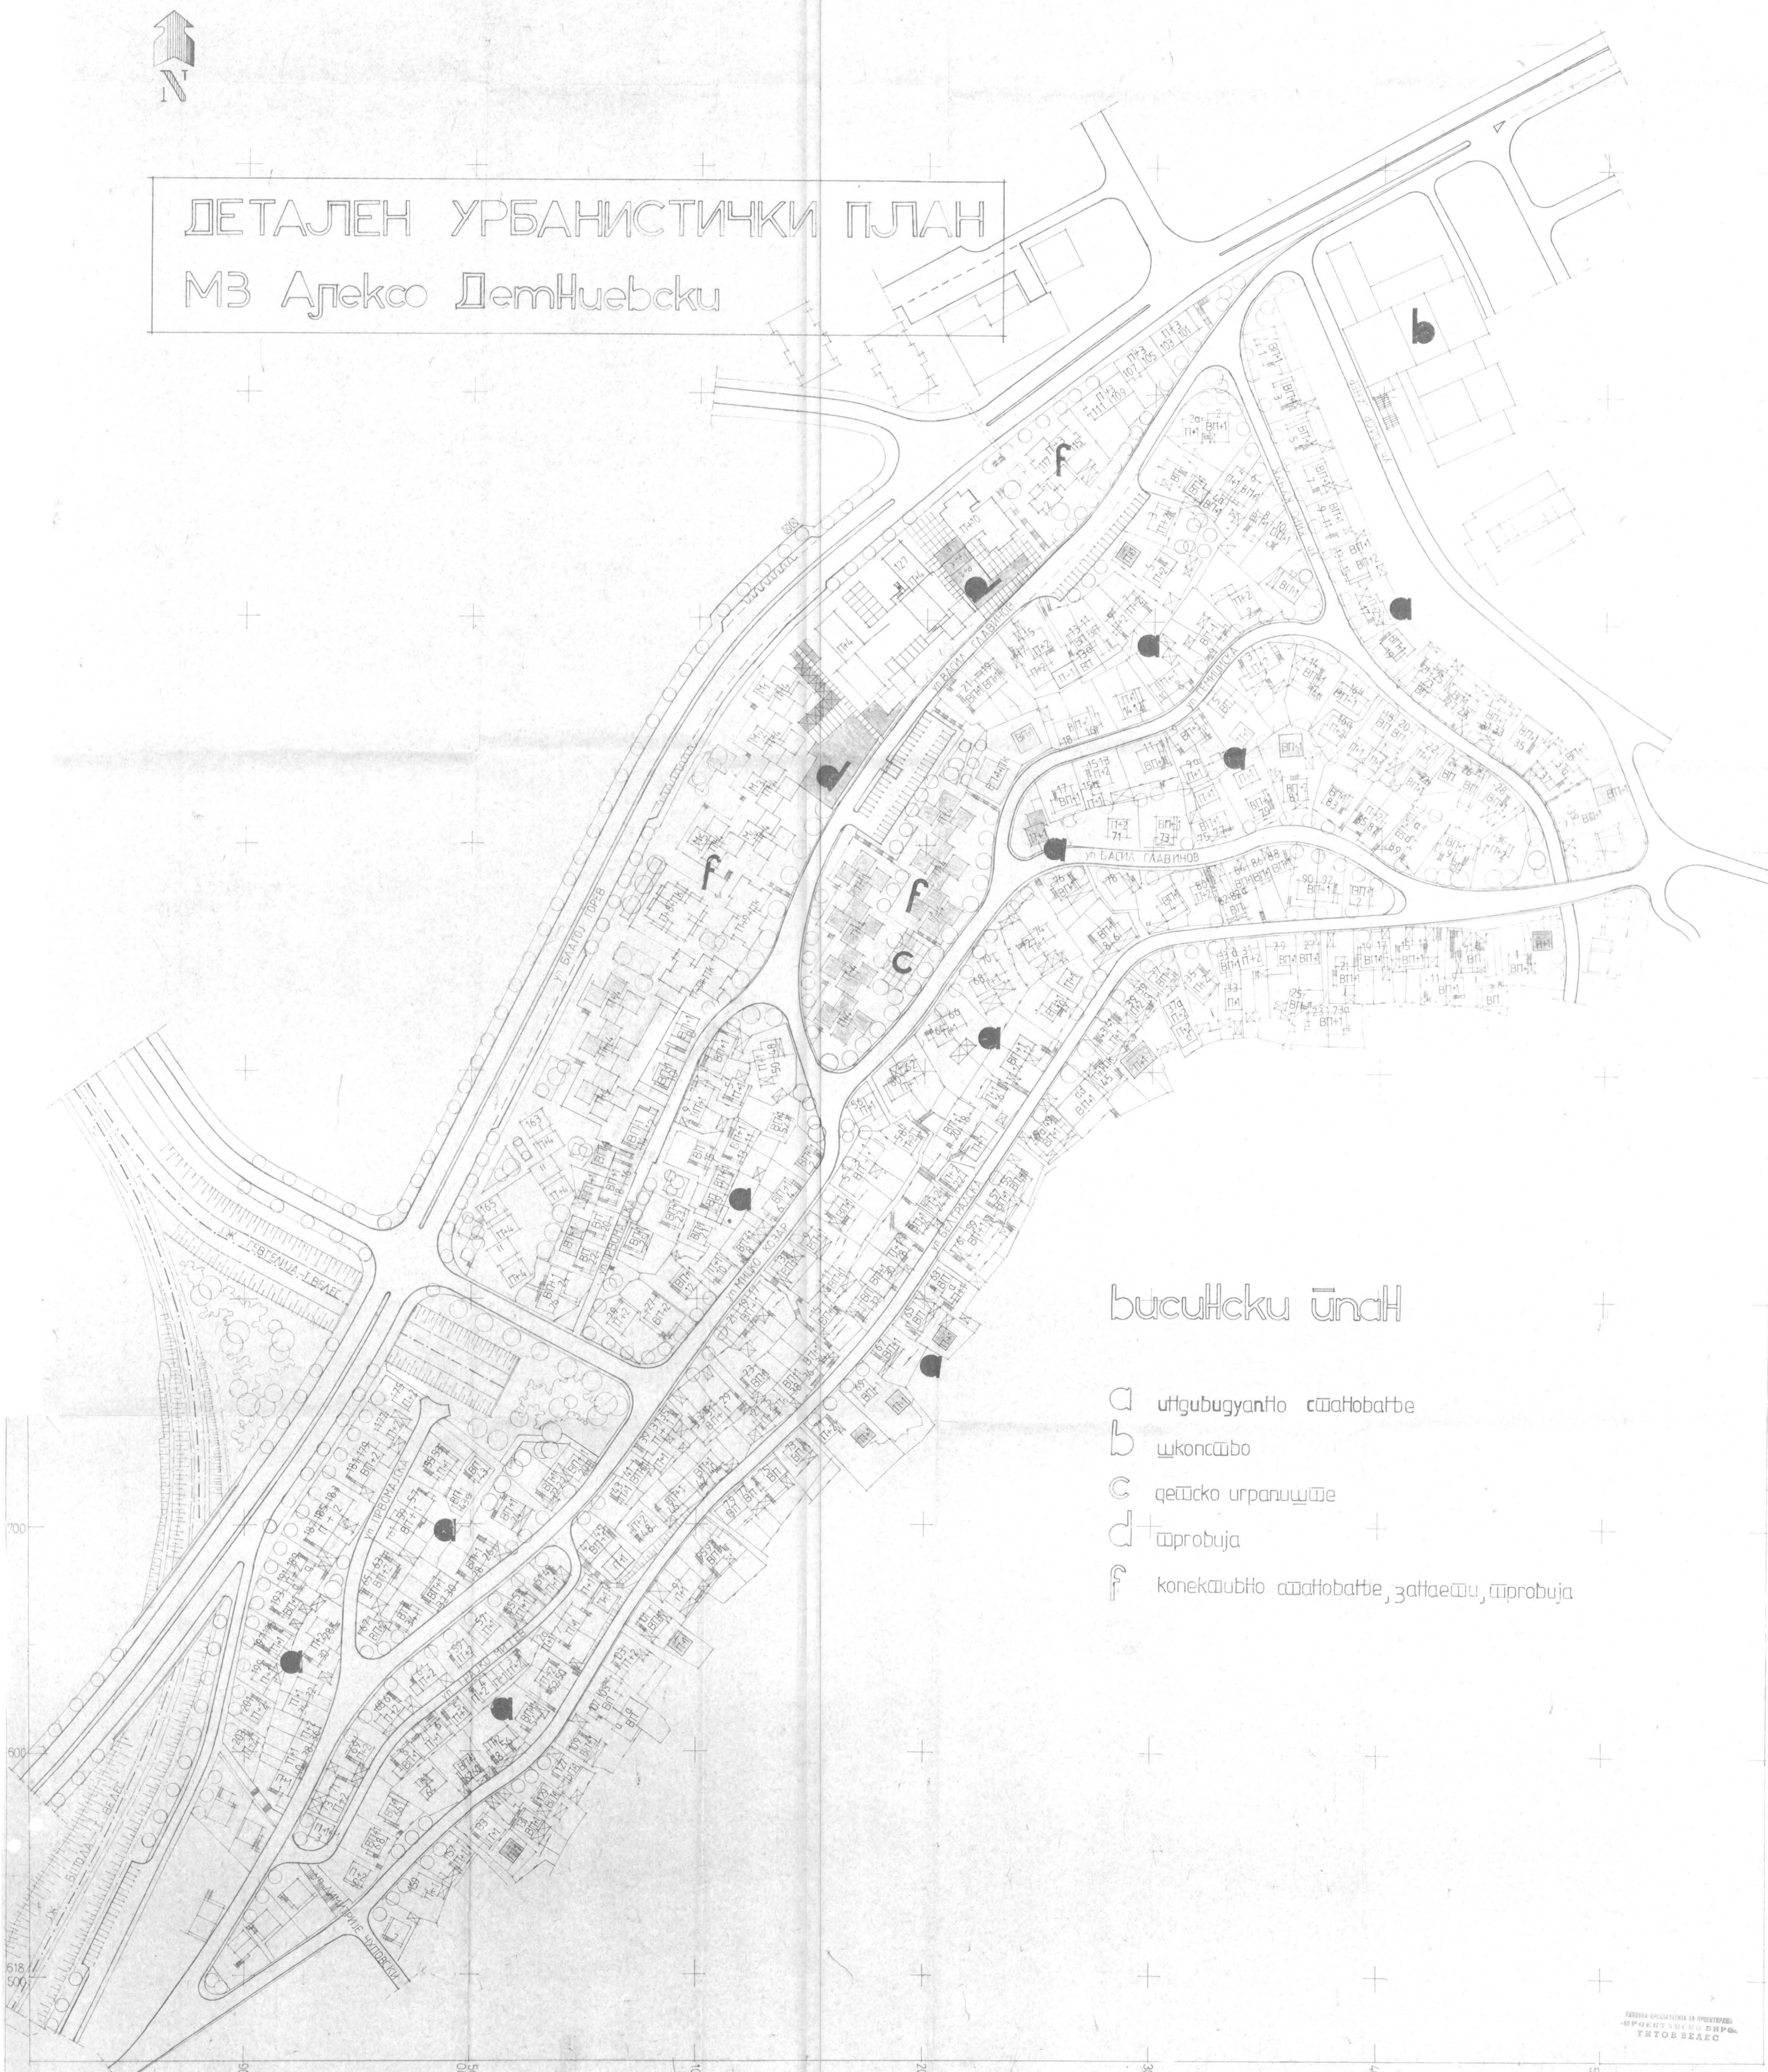

bucurcku ūnaH

- A utgubugyantio c̄at̄otatbe
- B ūkonc̄abo
- C qeŭcko urpanuŭŭe
- D ŭprobuja
- F konek̄abito c̄at̄otatbe, z̄at̄aeŭ, ŭprobuja

